




ELEVATION C

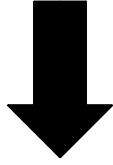


7600

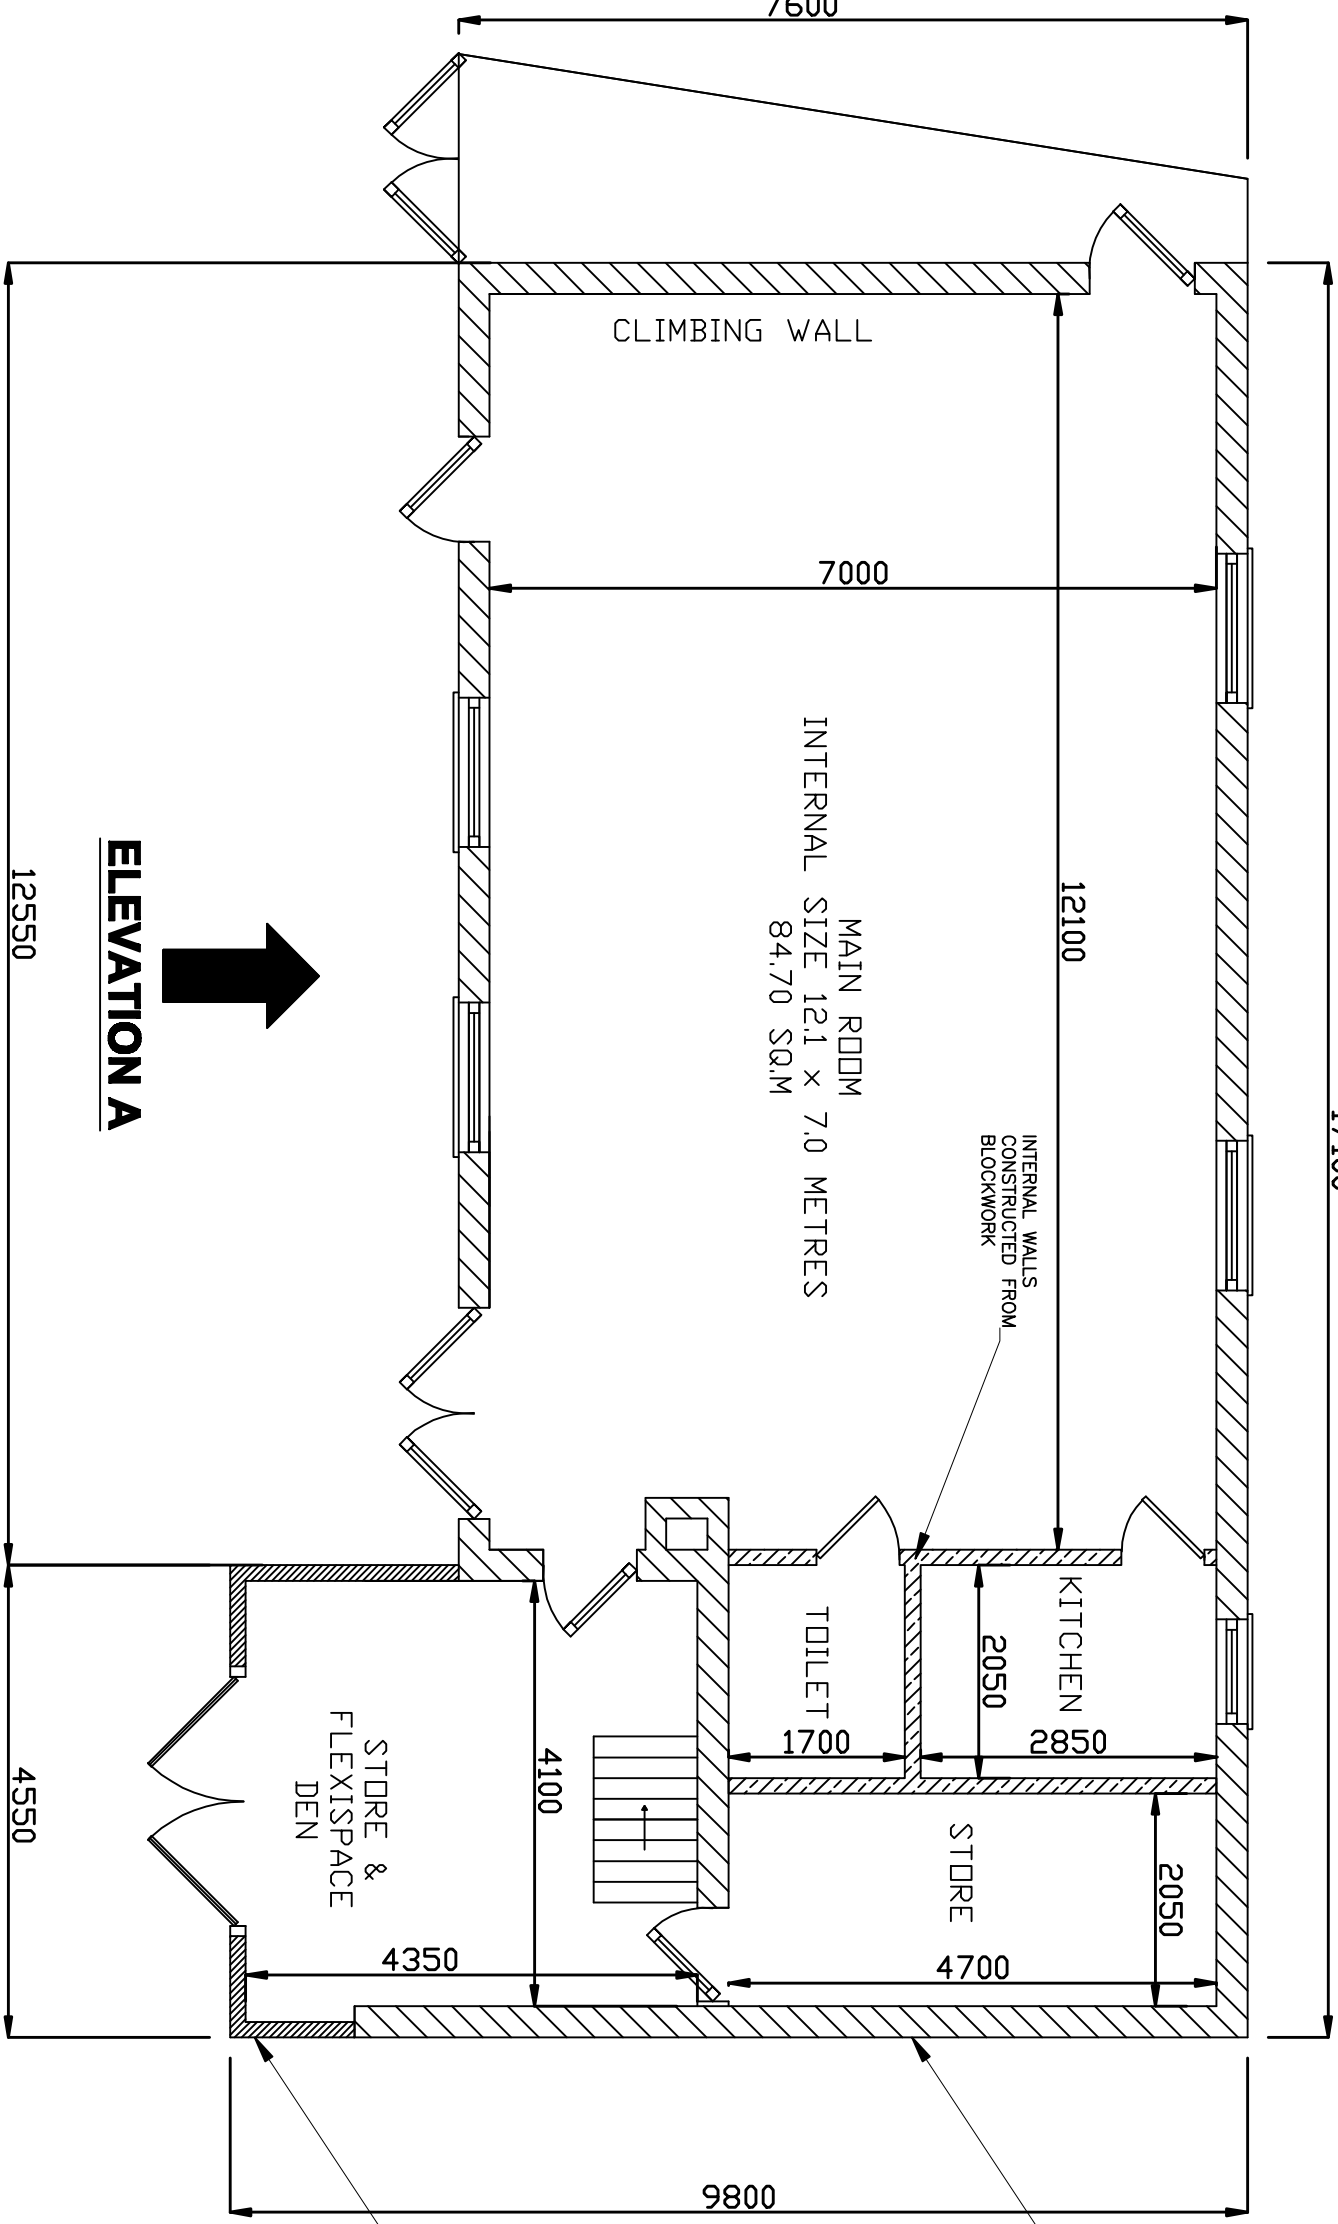


ELEVATION A

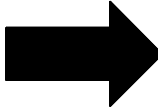

ELEVATION D

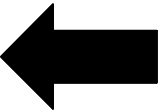

ELEVATION B

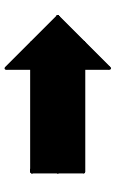

TIMBER CONSTRUCTION
STORAGE SPACE

MAIN STRUCTURE
RENDERED BLOCKWORK