

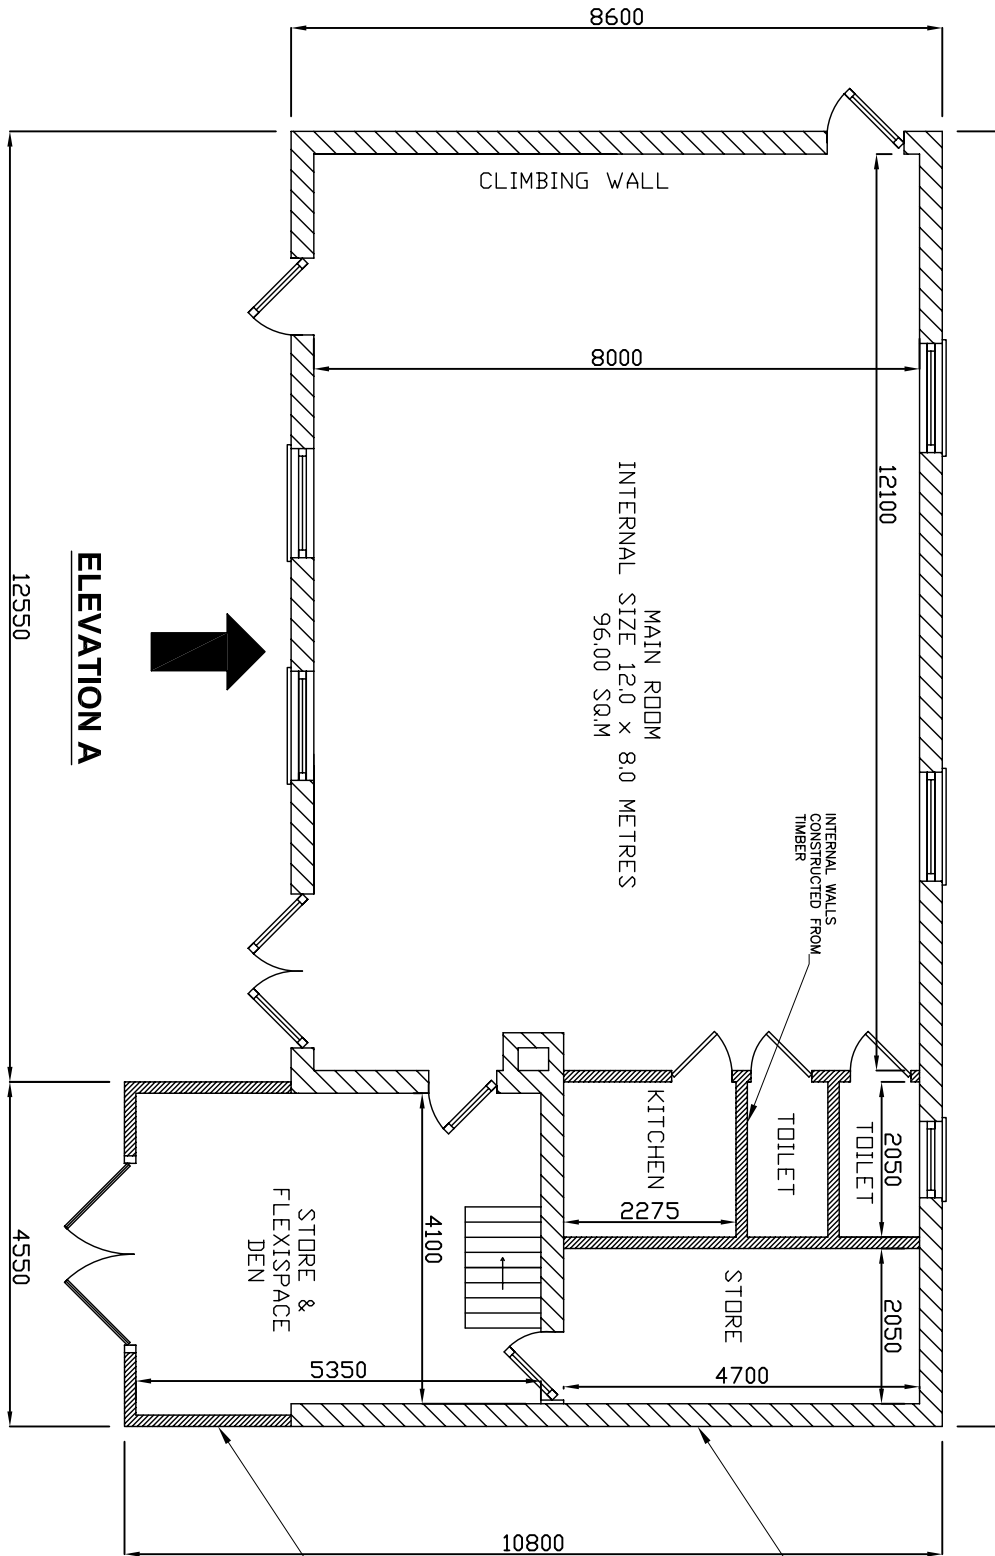



**ELEVATION C**

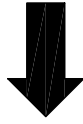

**ELEVATION D**

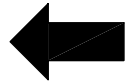

**ELEVATION B**

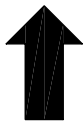

TIMBER CONSTRUCTION  
STORAGE SPACE

MAIN STRUCTURE  
RENDERED BLOCKWORK